


# CONSTRUCTION NOTICE

## Page Field (FMY) Fort Myers, Florida

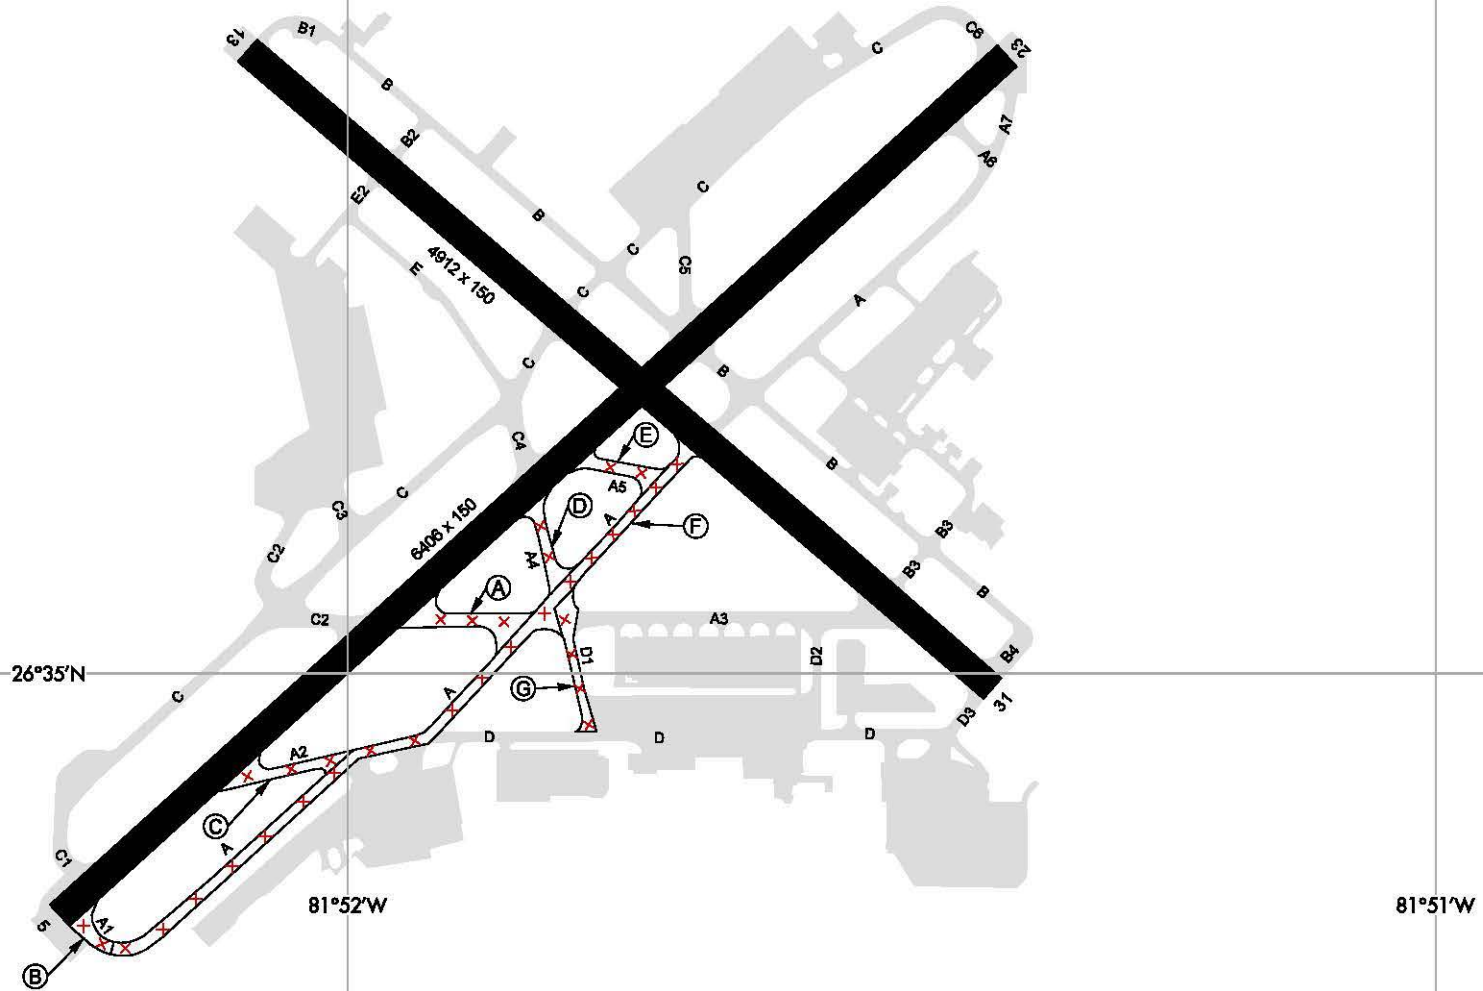

17045

### NOTAM

(A) 01/025	TWY A3 BTN RWY 05/23 AND TWY A4 CLSD
(B) 01/008	TWY A1 CLSD
(C) 01/009	TWY A2 CLSD
(D) 02/002	TWY A4 CLSD
(E) 02/003	TWY A5 CLSD
(F) 02/004	TWY A BTN TWY A1 AND RWY 13/31 CLSD
(G) 02/015	TWY D1 BTN TWY A AND TWY D CLSD

### START DATE

JAN 24, 2017
JAN 9, 2017
JAN 9, 2017
FEB 2, 2017
FEB 2, 2017
FEB 2, 2017
FEB 14, 2017

### FINISH DATE

JUN 30, 2017
JUN 30, 2017
JUN 30, 2017
JUN 30, 2017
JUN 30, 2017
JUN 30, 2017
JUN 30, 2017

NOTE: This diagram is intended to display published NOTAMS and is checked and updated daily (Mon.- Fri only; no holidays); temporary closures/openings of less than 24 hours are not depicted; runway length shown is maximum length (shortened distances are not depicted); diagrams containing new runway surfaces will be deleted after (FAA) revised airport diagrams are published. Always CHECK CURRENT NOTAMS

**Consult NOTAMS for Latest Information**